


| STATE | PROJECT                       | SHEET NUMBER |
|-------|-------------------------------|--------------|
| AZ    | AZ FLAP 237(1)<br>Mormon Lake | C3           |

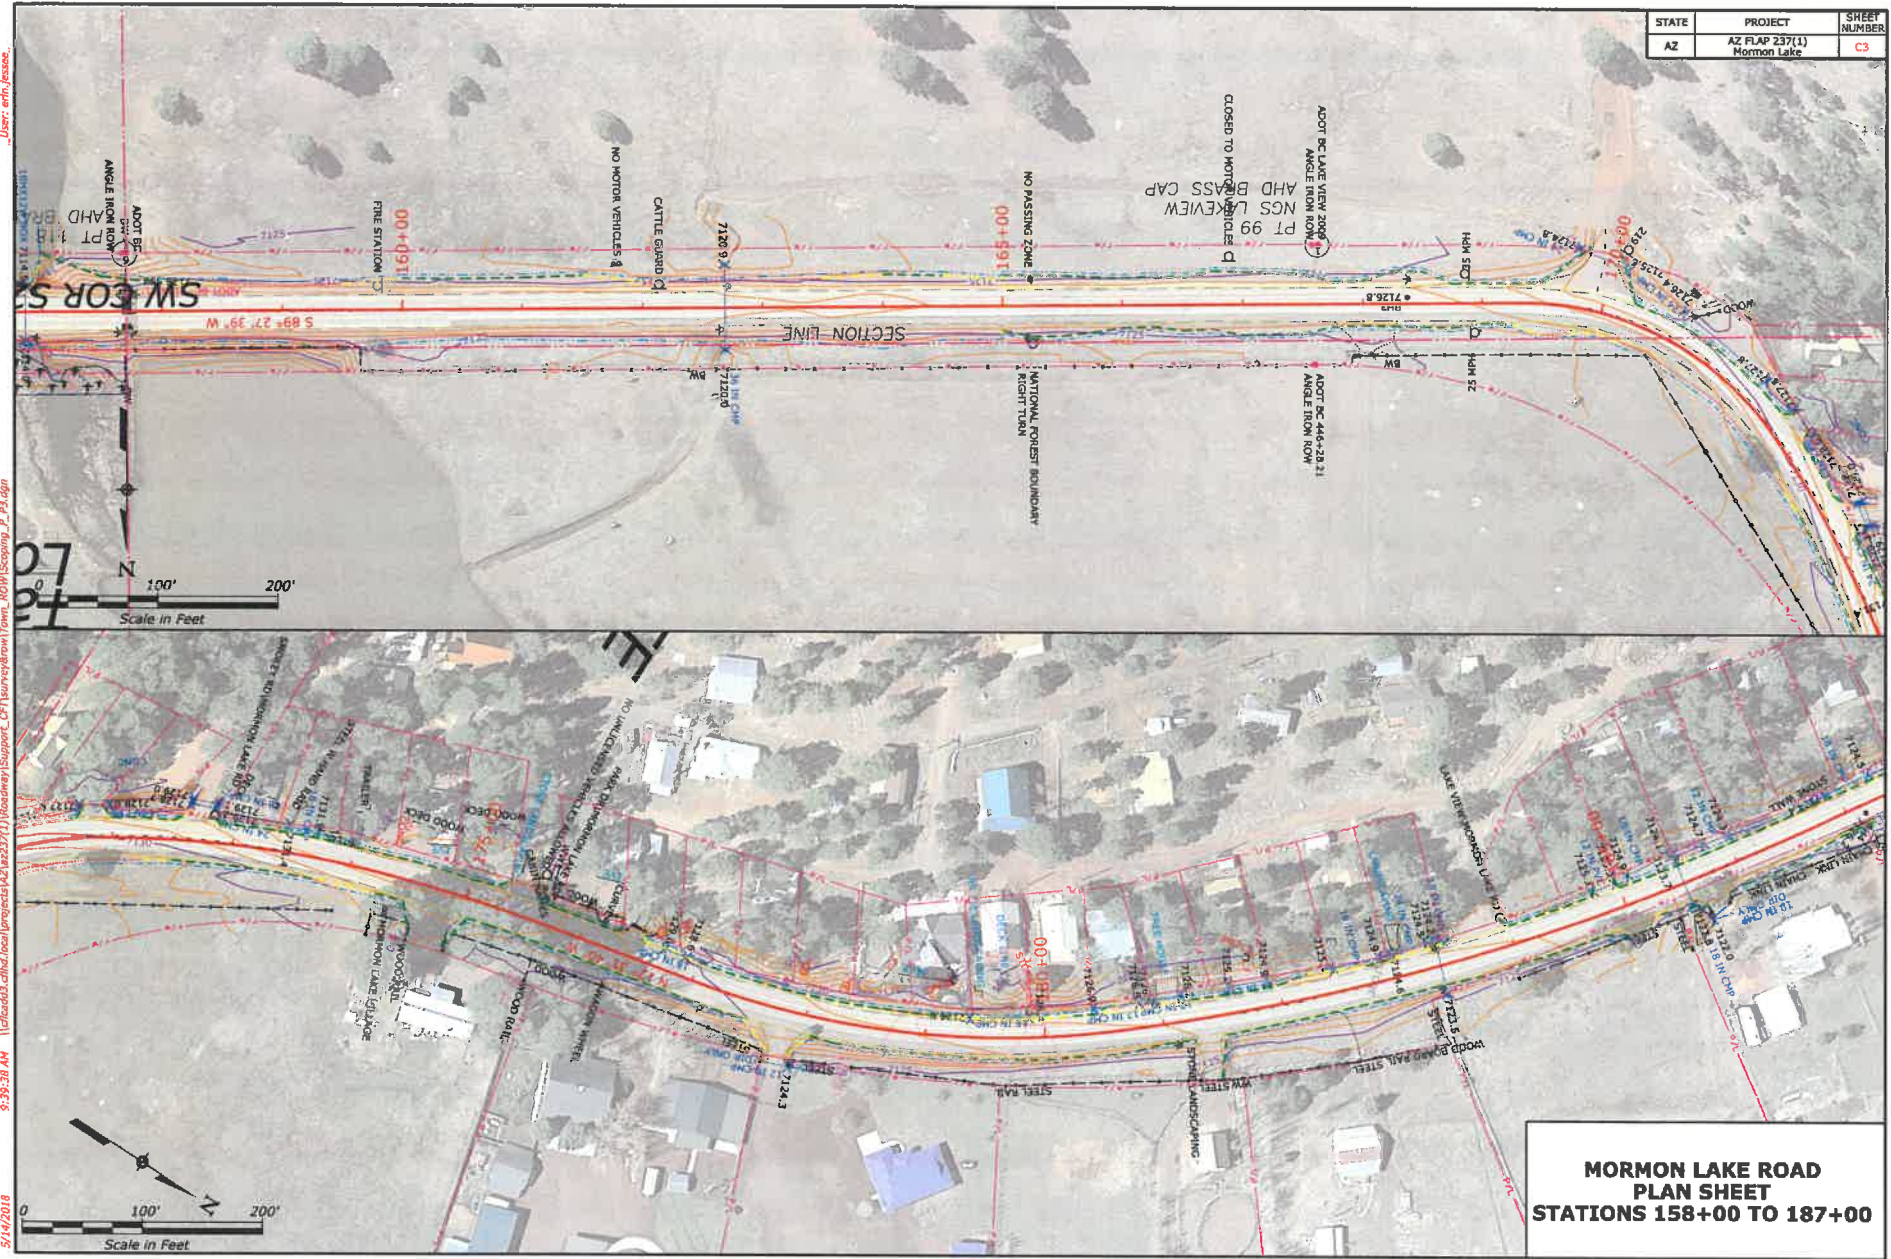


**MORMON LAKE ROAD  
PLAN SHEET  
STATIONS 158+00 TO 187+00**

User: emf.jessie

\\fs0001\cadd\local\projects\421\mz237(1)\roadway\Support\_CAD\plan\mormonlake\Town\_Road\Scoping\_P\_03.dgn

5/14/2018 9:35:38 AM

| STATE | PROJECT                       | SHEET NUMBER |
|-------|-------------------------------|--------------|
| AZ    | AZ FLAP 237(1)<br>Mormon Lake | C4           |

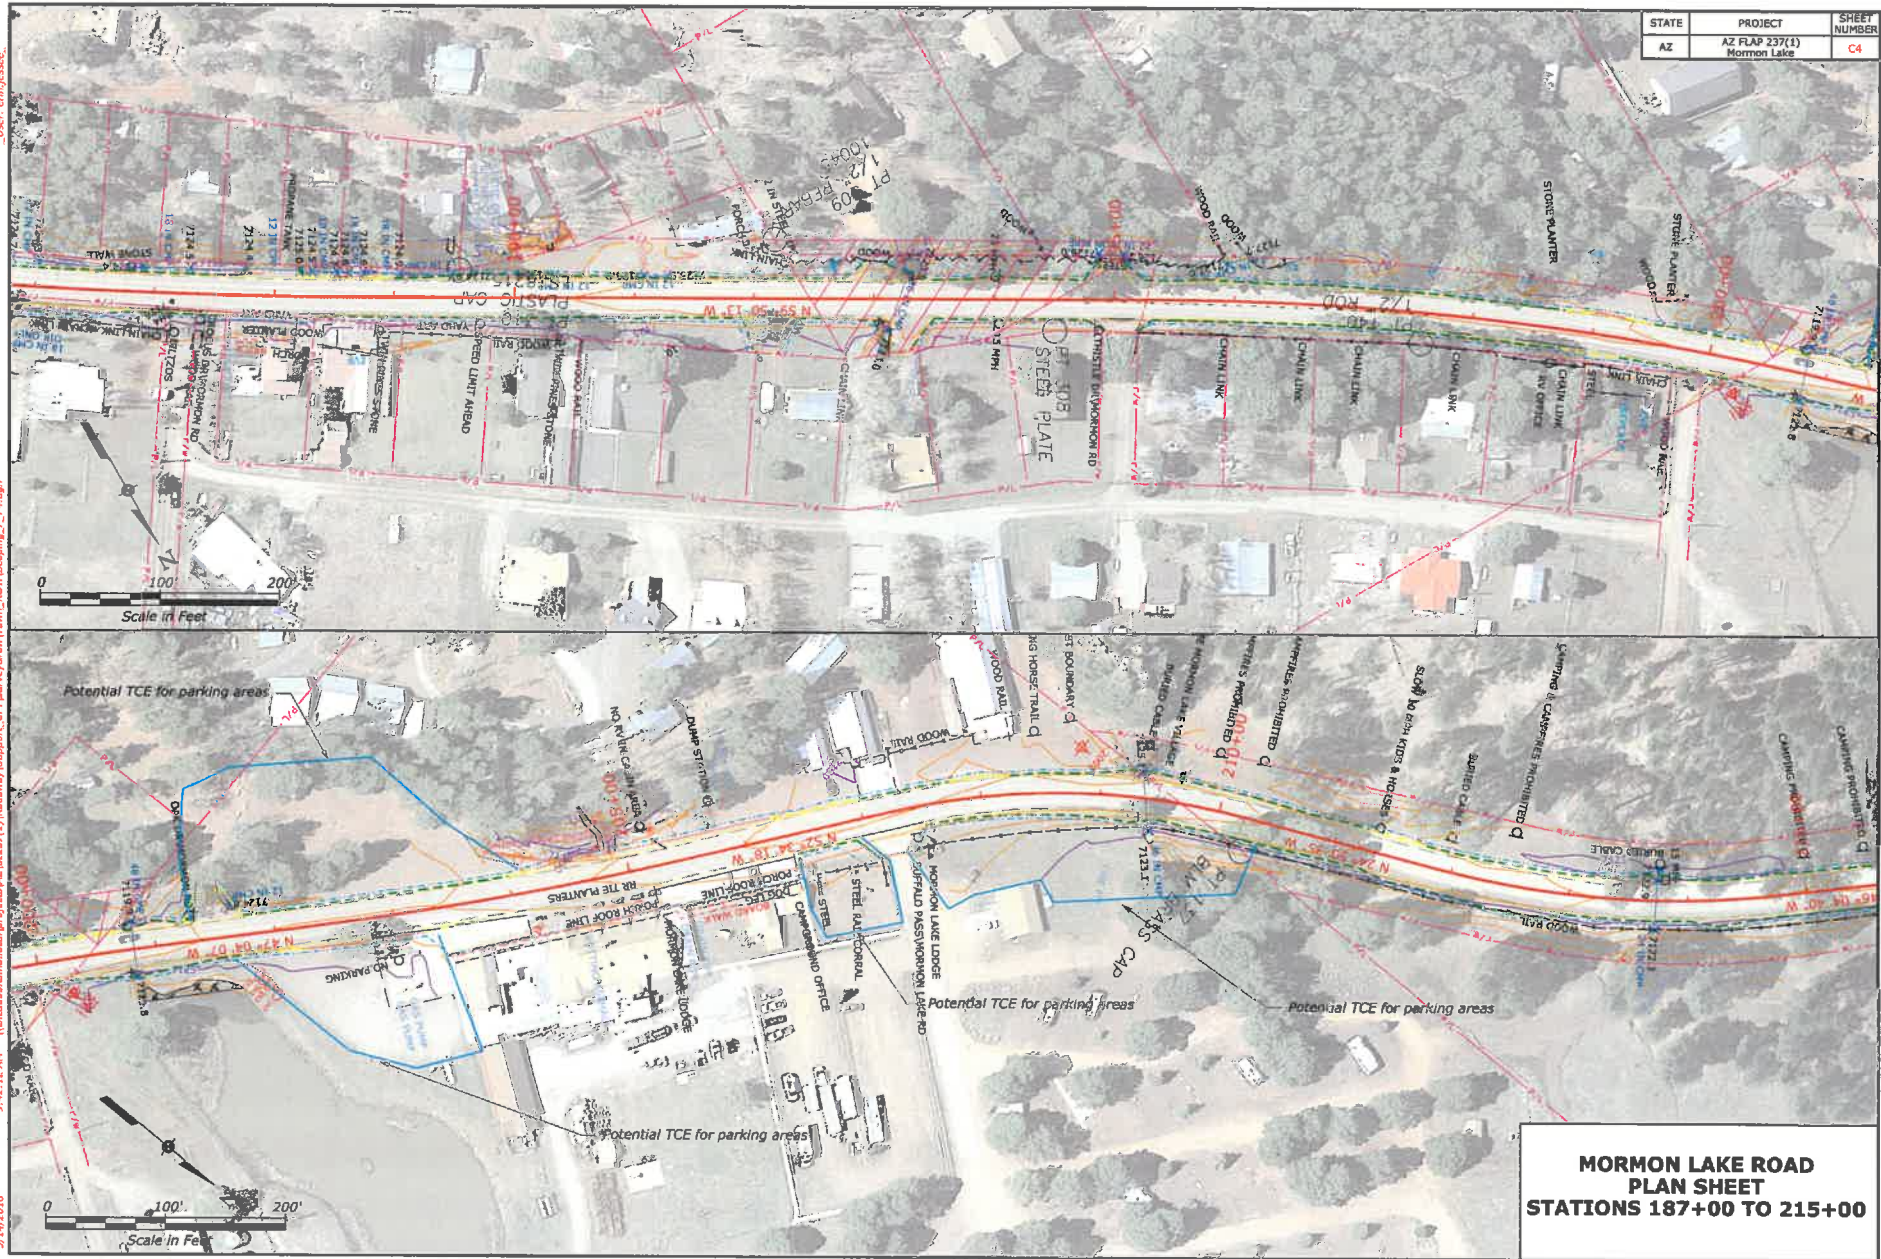

**MORMON LAKE ROAD  
PLAN SHEET  
STATIONS 187+00 TO 215+00**

User: em\_jesse.

9:42:12 AM I:\cadd\chd\local\projects\az2\az237(1)\roadway\support\_CFT\survey\row\Draw; ROW\Scoping\_P\_A.dgn

5/14/2018

