


SPECIALTY SIGN *

**KACHINA TR
CLOSED SOUTH
OF KONA TR
USE ANCIENT TR**



SEE PAGE #1 FOR ROAD CLOSURE PLAN

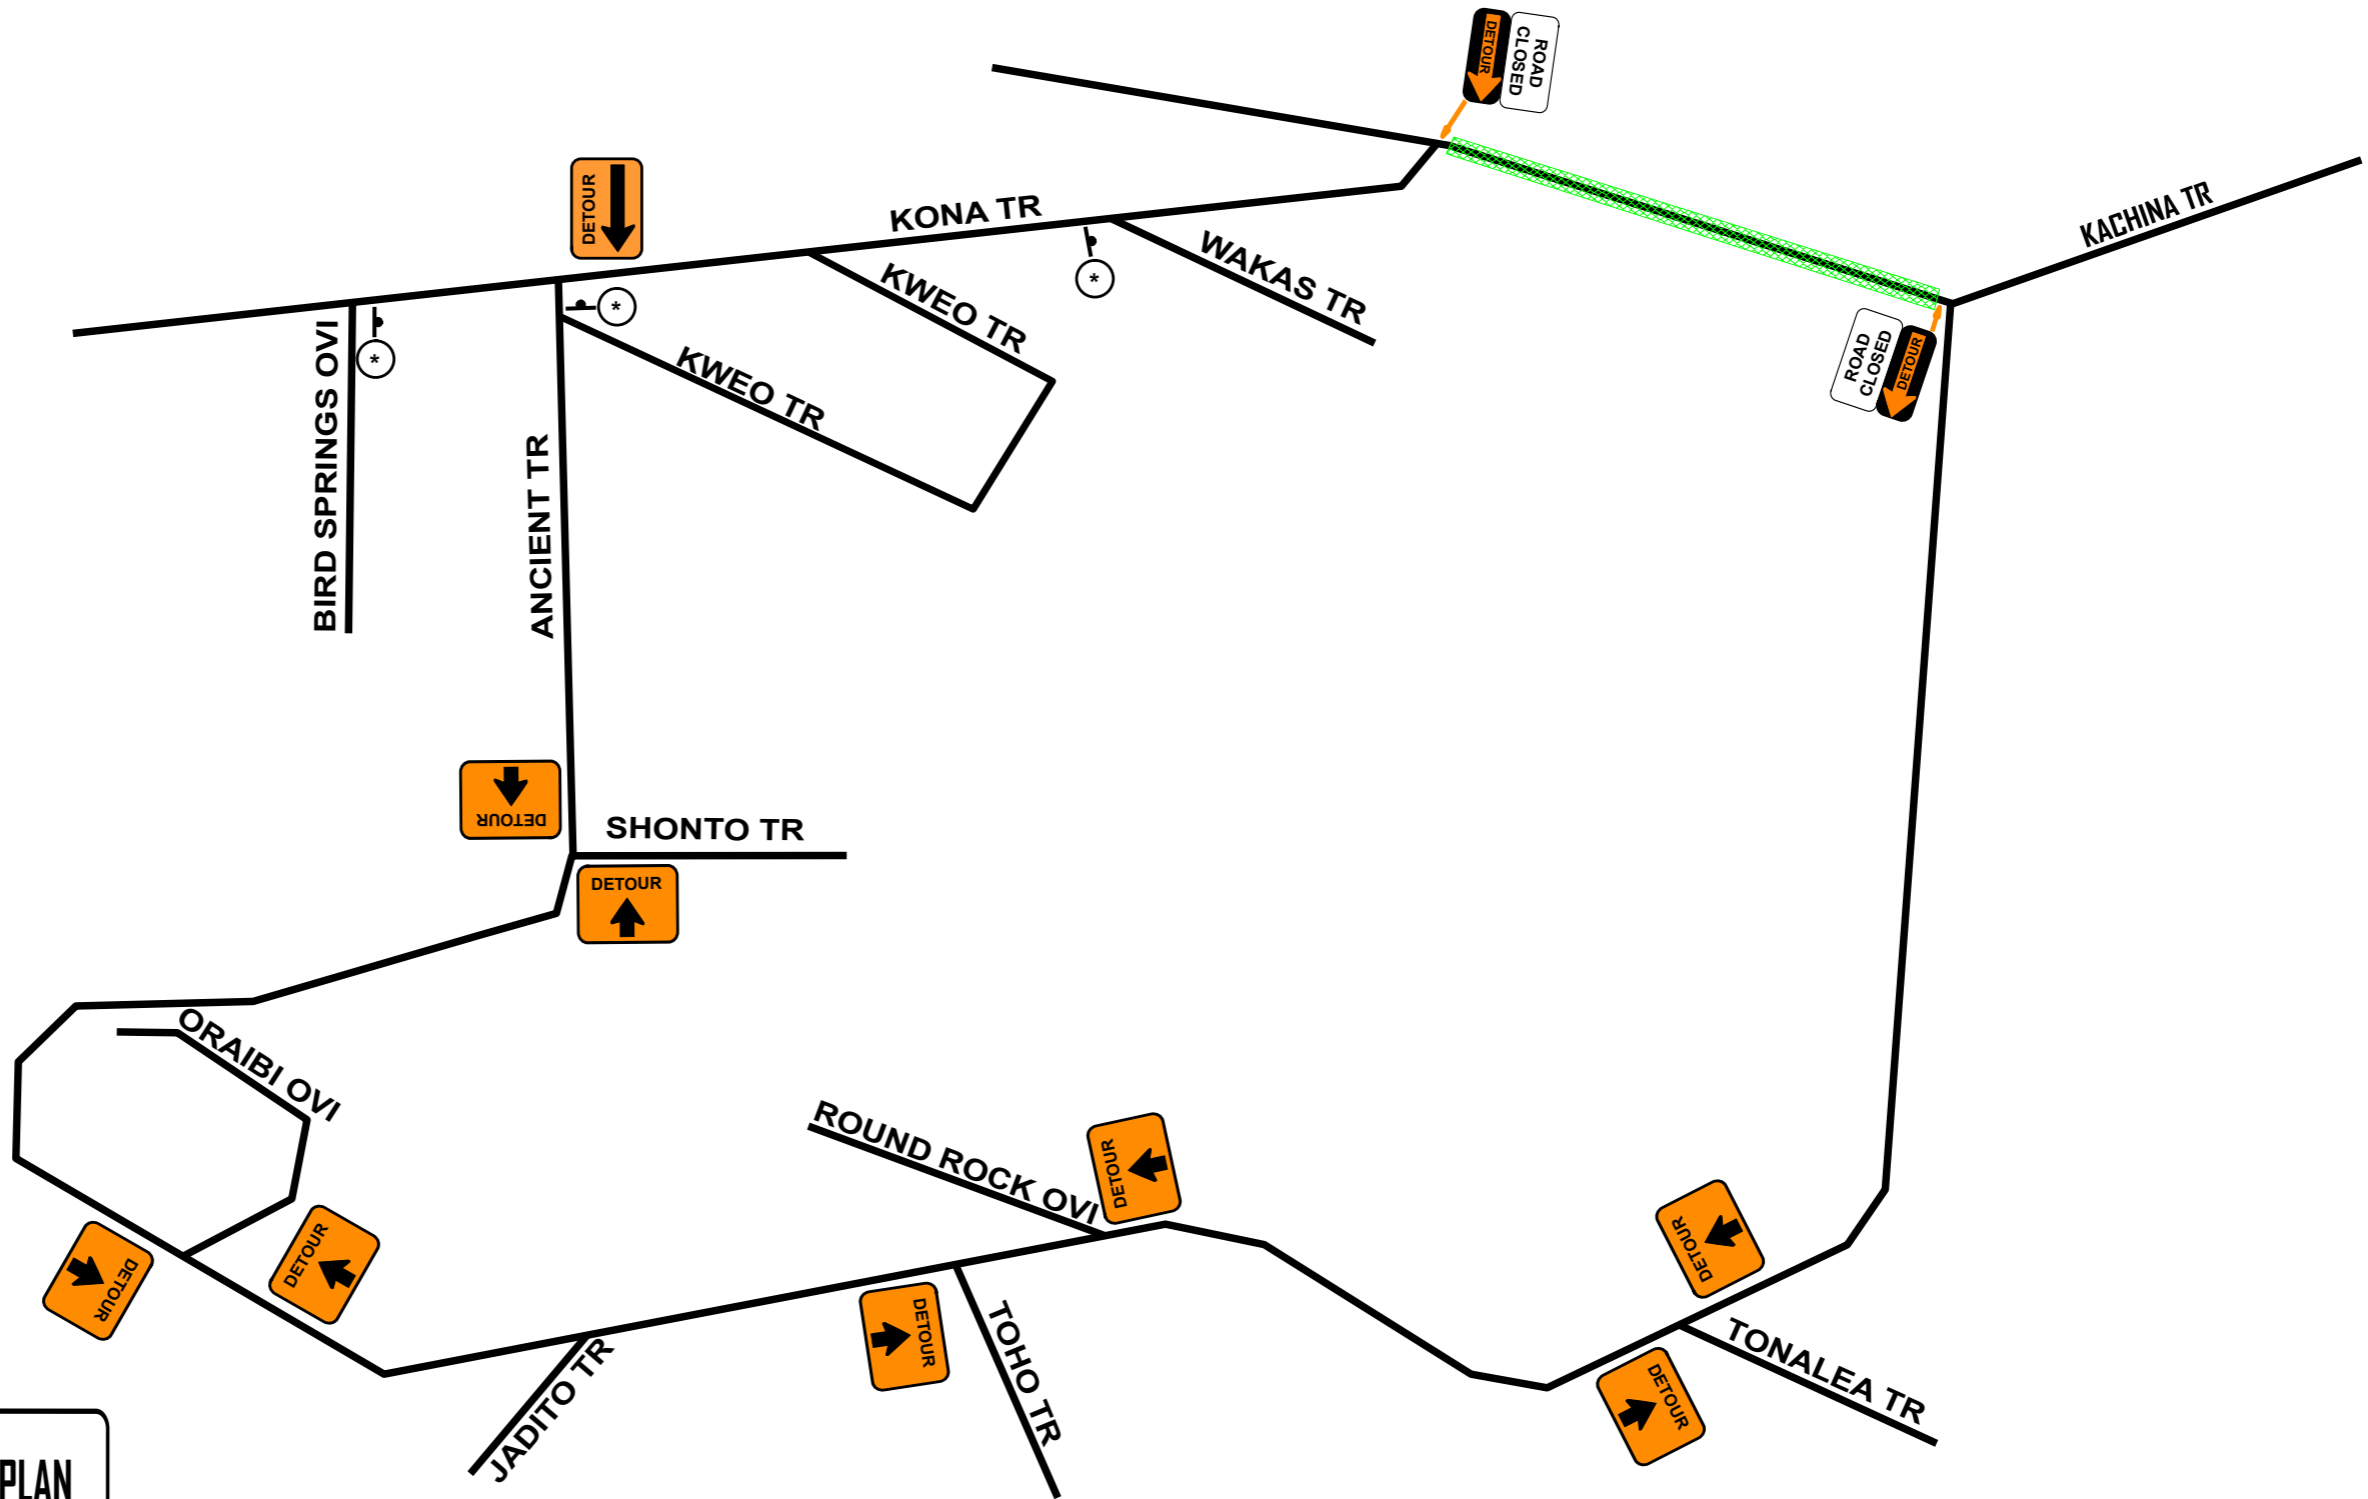

Date: 07/20/21 Author: STEPHEN MILLER Project: KACHINA TR, COCONINO COUNTY
 Prime Contractor: TIFFANY CONSTRUCTION Traffic Control Contractor: QUAIL CONSTRUCTION LLC

Comments:

- TRAFFIC CONTROL PLAN IS NOT TO SCALE
- THIS PLAN IS SUBJECT TO CHANGE IN THE FIELD
- ALL APPLICABLE EQUIPMENT SHALL HAVE SANDBAGS AND FLAGS
- BUSINESS AND LOCAL ACCESS SHALL BE MAINTAINED WHEN POSSIBLE
- CONFLICTING SIGNS SHALL BE COVERED WHILE TEMPORARY TRAFFIC CONTROL IS IN PLACE

TCP# 072021-004.2 PAGE #2

NOTES:
 SIGNS WILL HAVE TYPE A LIGHTS & FLAGS.
 TYPE 3 BARRICADES WILL HAVE TYPE A LIGHTS.
 RESIDENTIAL ACCESS WILL BE MAINTAINED AT ALL TIMES.
 WORK HOURS: 24 HOUR

		SIGN SIZES		LEGEND WORK ZONE SIGN STAND TYPE 3 BARRICADE
		○ 18 X 24 ○ 24 X 24 ○ 24 X 30 ○ 30 X 30 ○ 36 X 36 ○ 48 X 48	○ 48 X 60 ○ 48 X 96 ○ 30 X 48 ○ 24 X 48 ○ 30 X 36 ⊗ OTHER	
REVIEWED BY _____		DATE _____		